




VALLA BAMBU



LAMPARAS BAMBU FIBRA

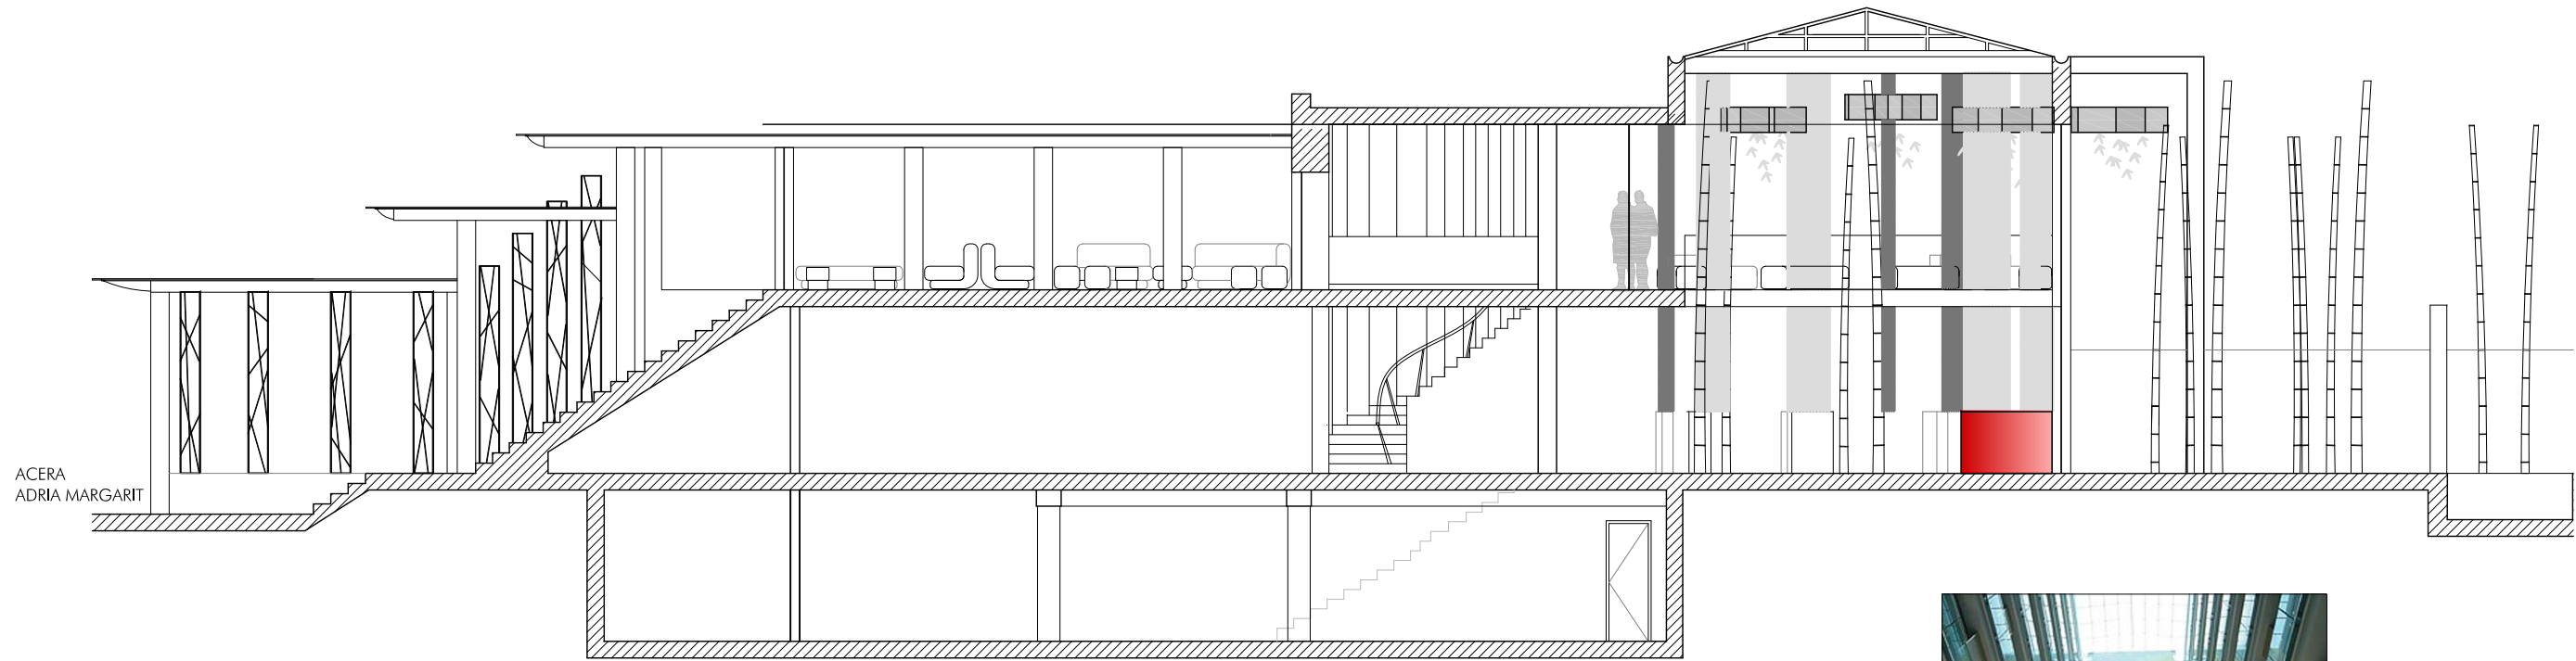

ACERA ADRIA MARGARIT

SECCION 1



BARRA DE CRISTAL ROJO RETROILUMINADO



CORTINAS ZONA VIP



FUTUR2 C/finca Boronat 37 (08005) Barcelona, Spain
Ph: +34 93 486 31 00 Fax: +34 93 486 40 49
www.futur2.com

Data: 22 marzo 2010
Revisió: 21 abril 2010

Ref.: SITUACIÓ: BARCELONA
Observacions: PRELIMINAR

Sección 1
Escala: 1/125

COSTA ESTE
REFORMA ROSEBUD
Interiorisme
PROJECTE EXECUTIU